
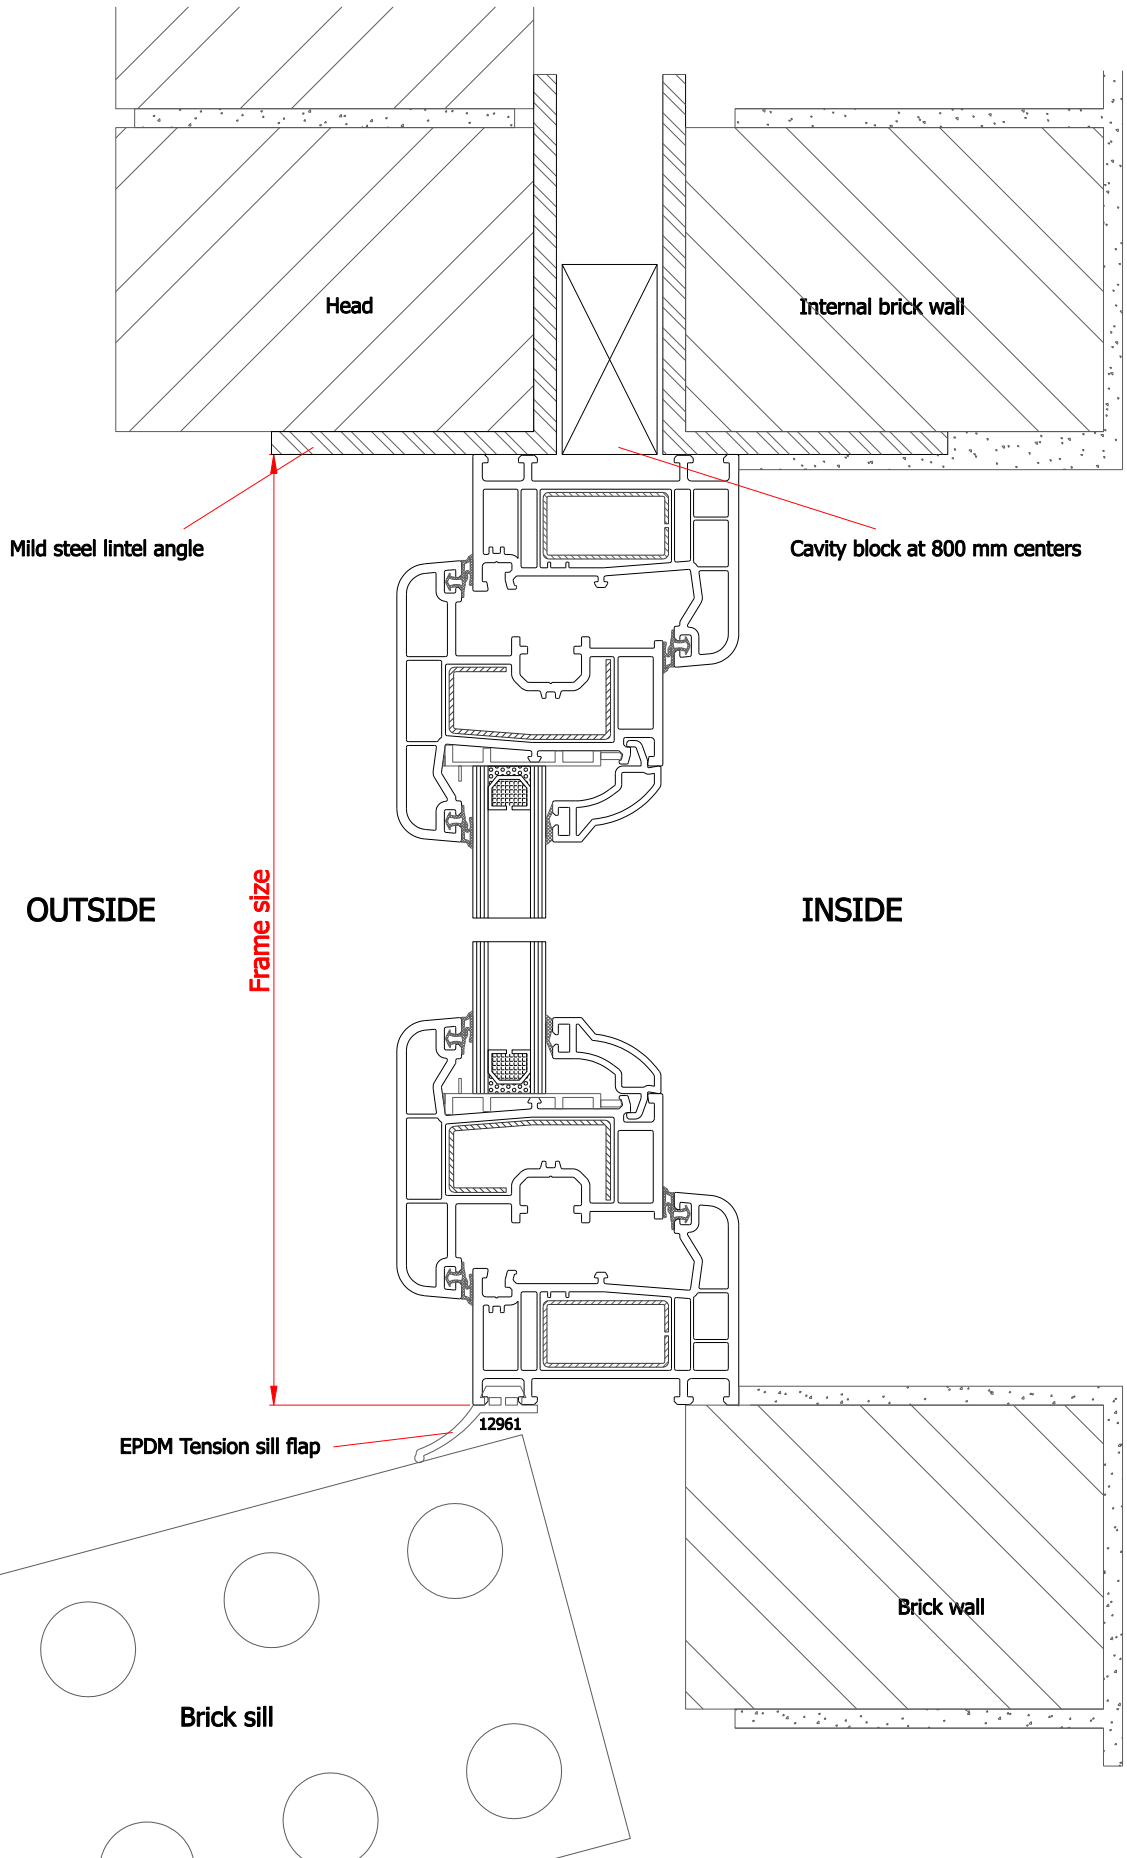




# 260 mm Cavity Brick Sections

OUTWARD OPENING  
AWNING OR CASEMENT WINDOW

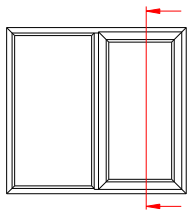


# 260 mm Cavity Brick Sections

OUTWARD OPENING  
AWNING OR CASEMENT WINDOW

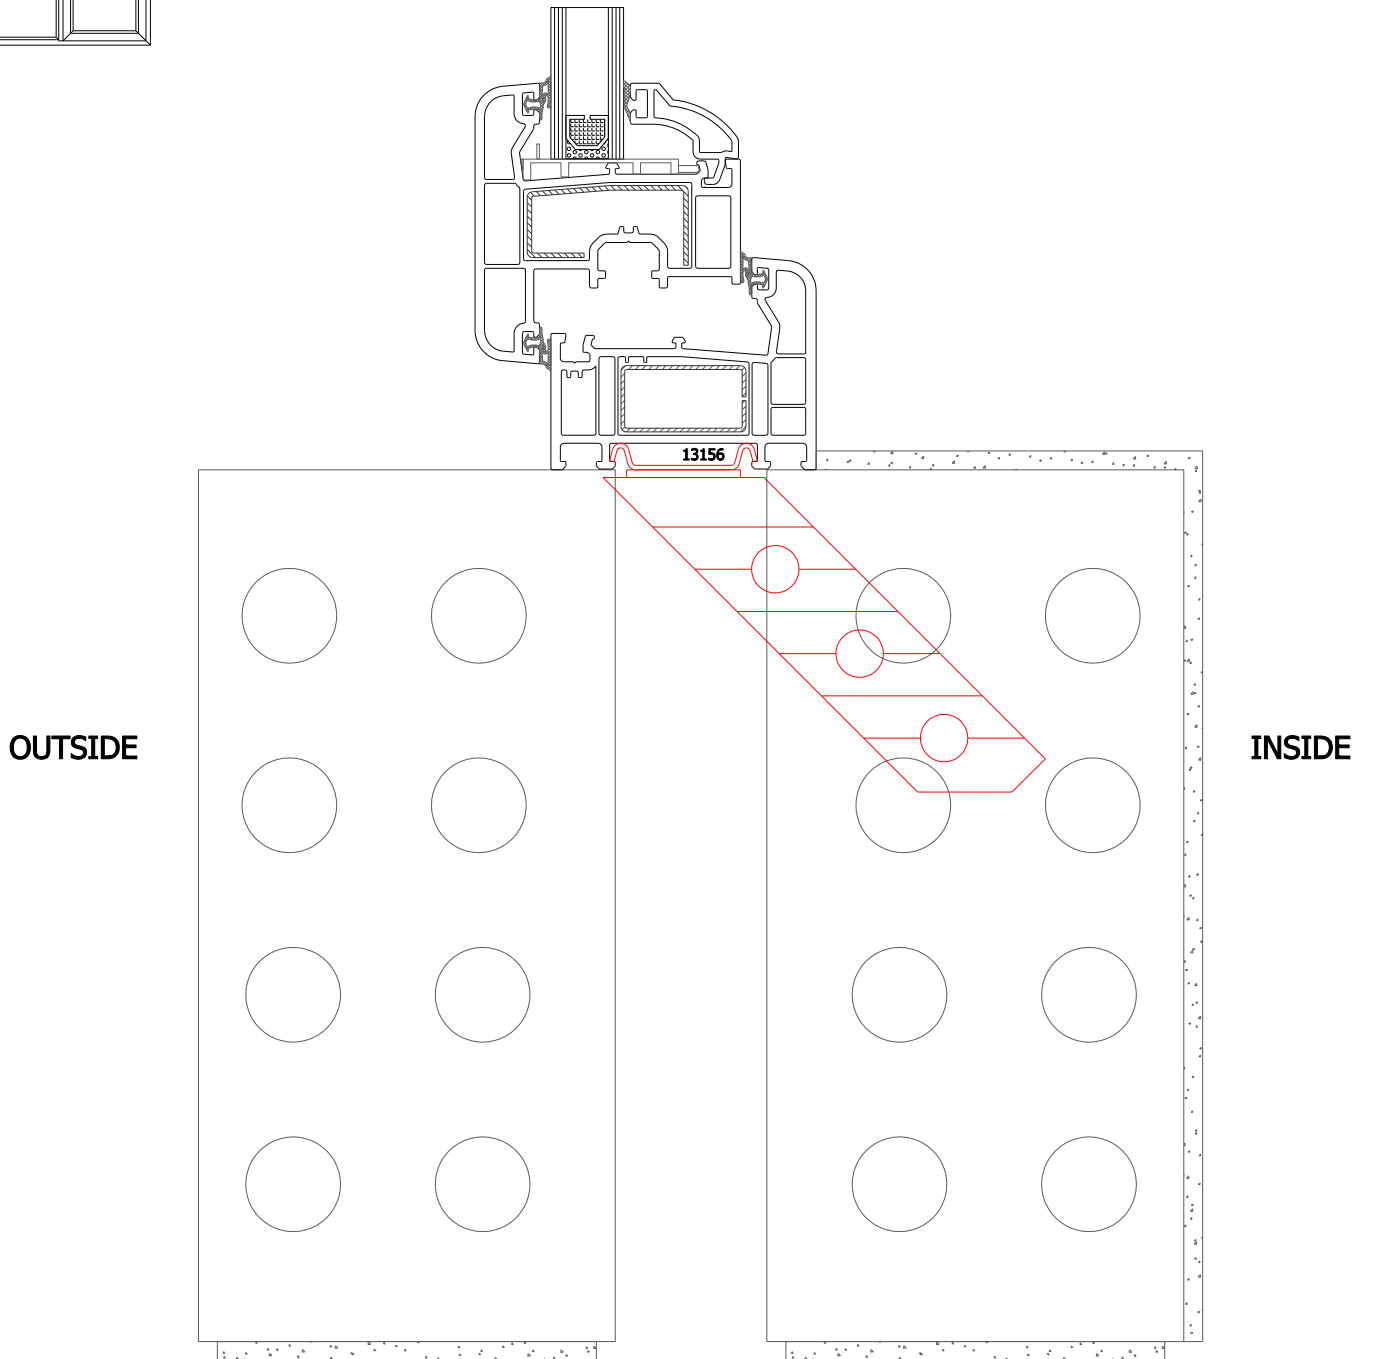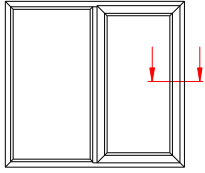



# 250 mm Brick Veneer Sections

OUTWARD OPENING  
AWNING OR CASEMENT WINDOW

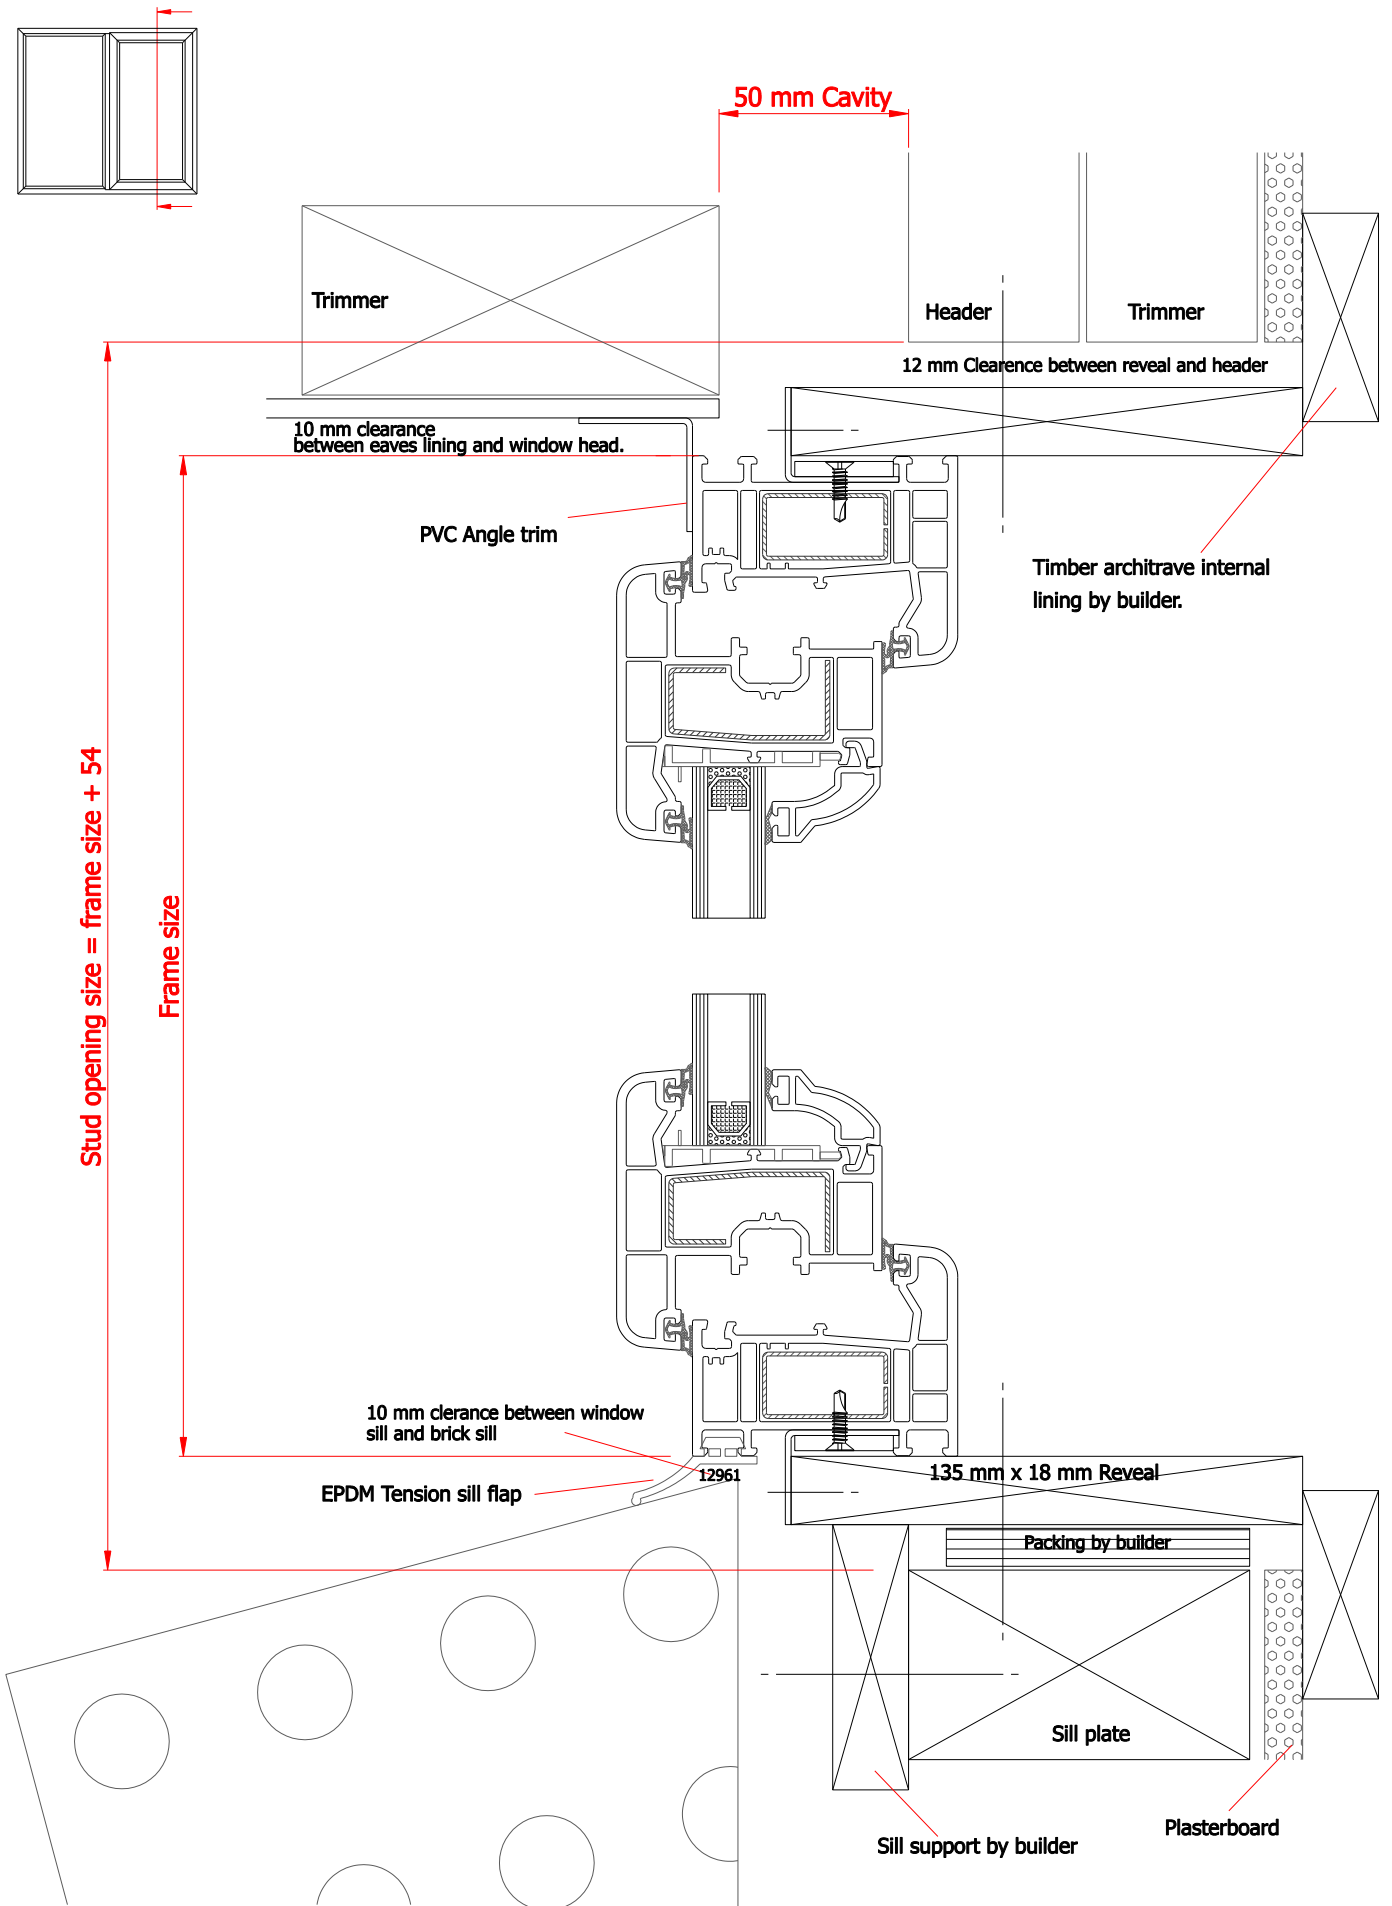


# 250 mm Brick Veneer Sections

OUTWARD OPENING  
AWNING OR CASEMENT WINDOW

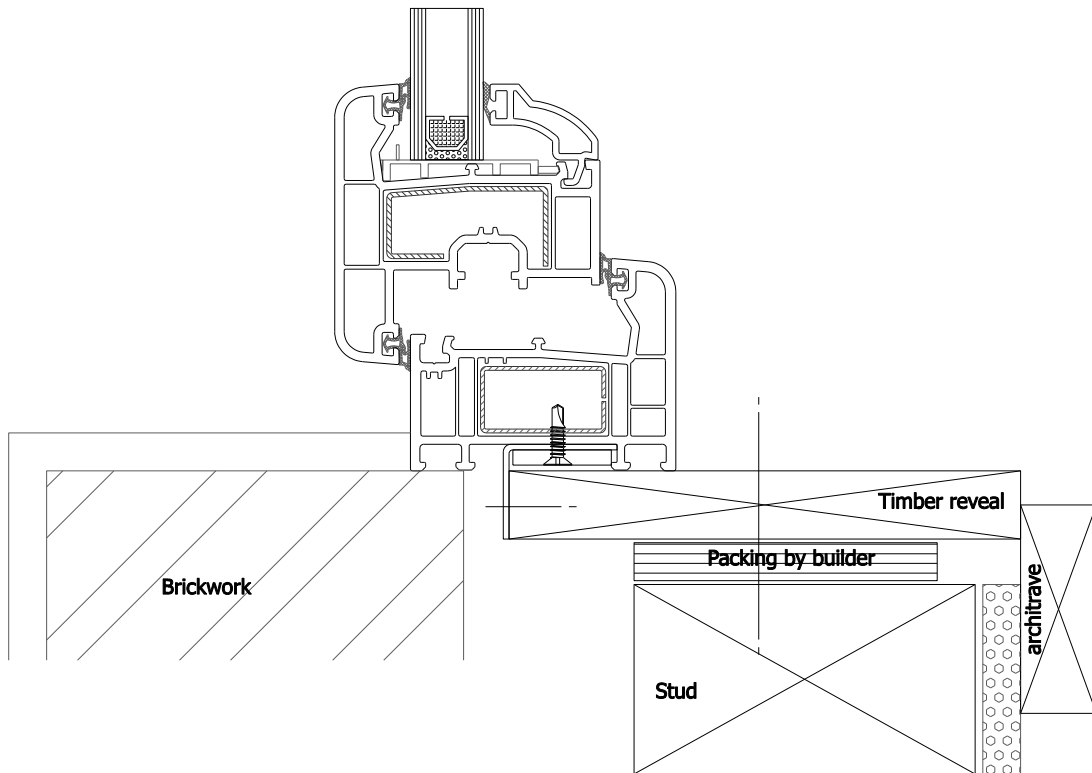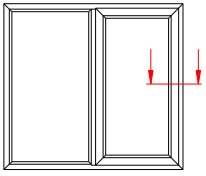



# 250 mm Brick Veneer Sections

OUTWARD OPENING  
AWNING OR CASEMENT WINDOW

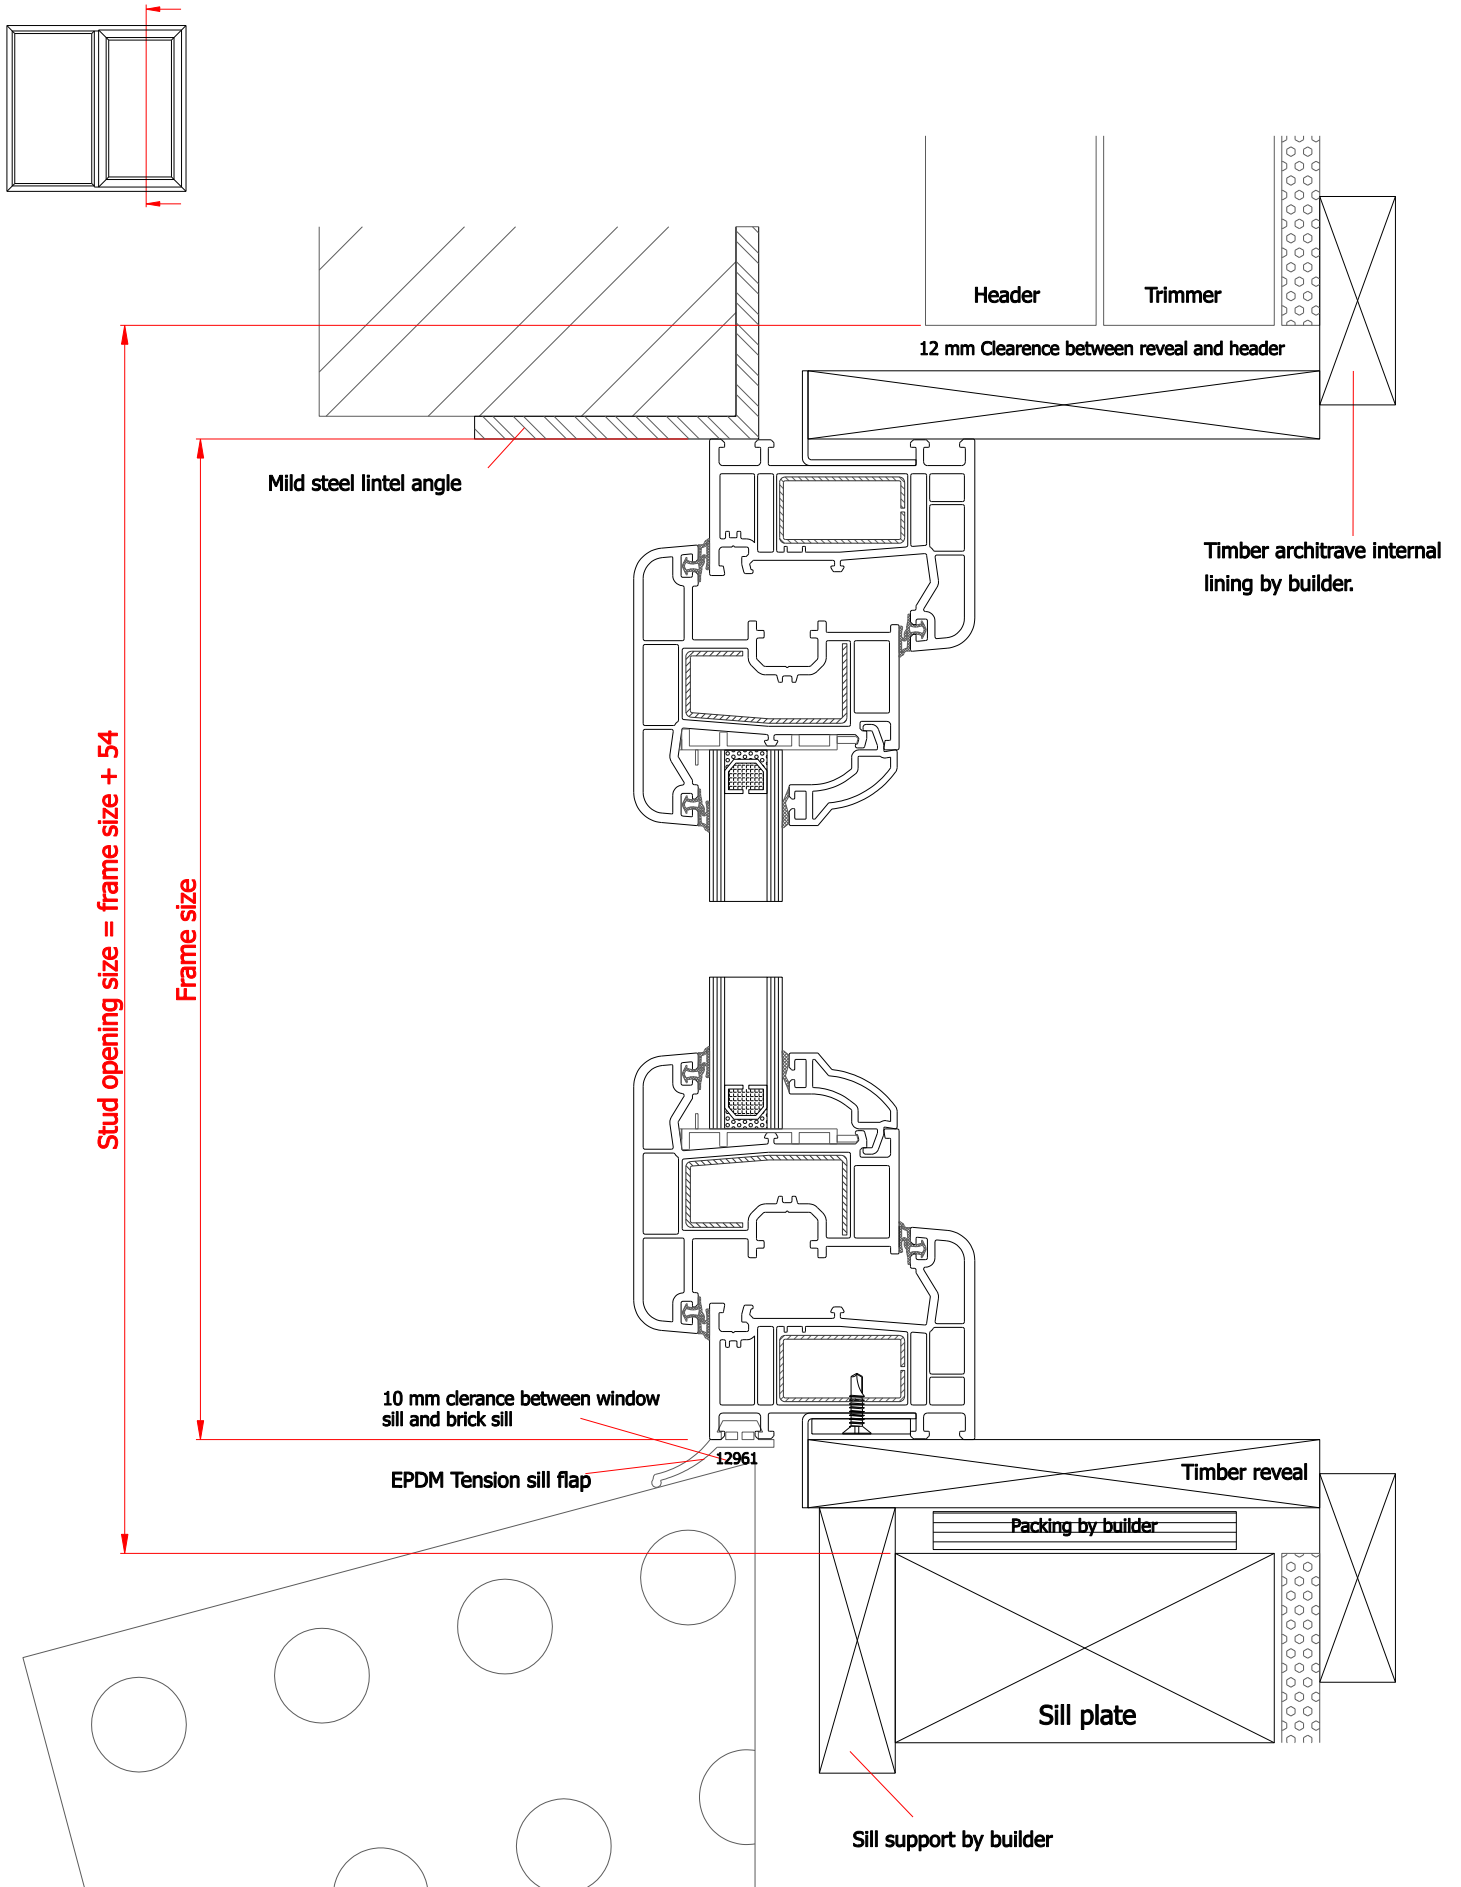



# 115 mm Single Skin Brick

OUTWARD OPENING  
AWNING OR CASEMENT WINDOW

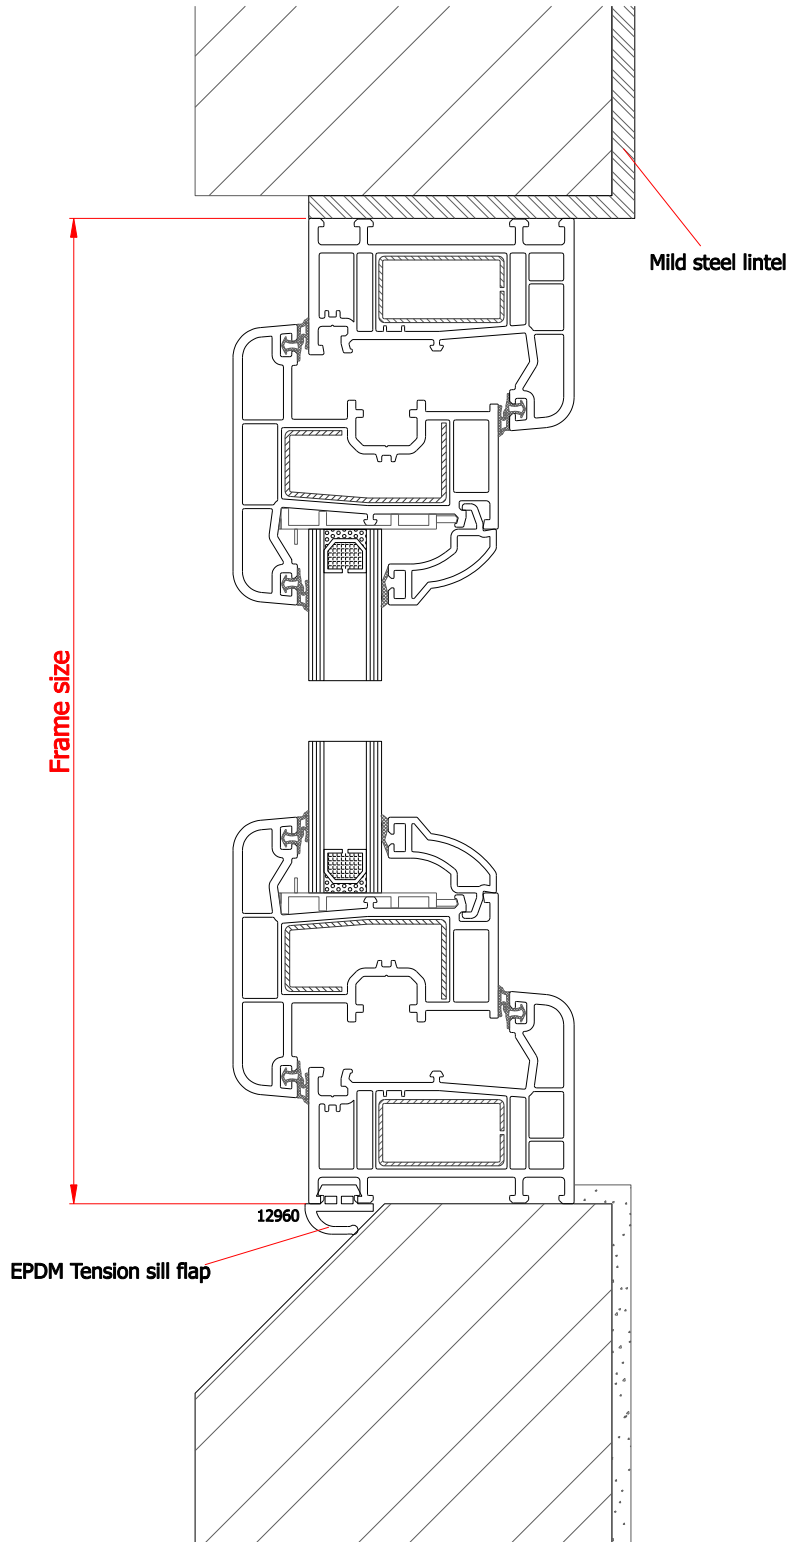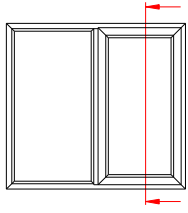



# Block Wall Construction

OUTWARD OPENING  
AWNING OR CASEMENT WINDOW

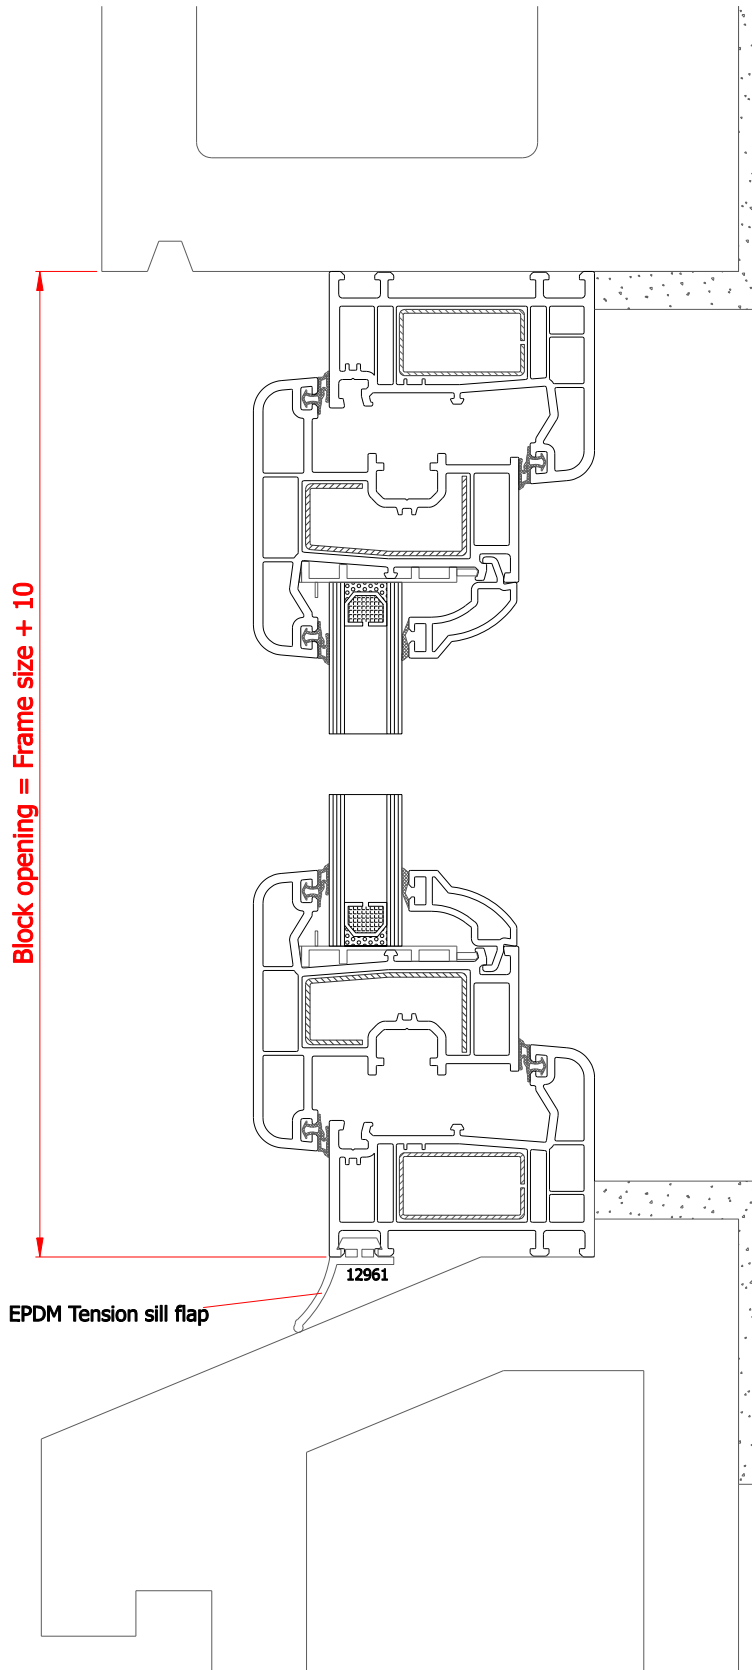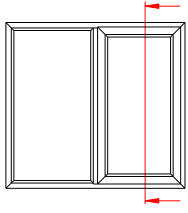

# Block Wall Construction

OUTWARD OPENING  
AWNING OR CASEMENT WINDOW

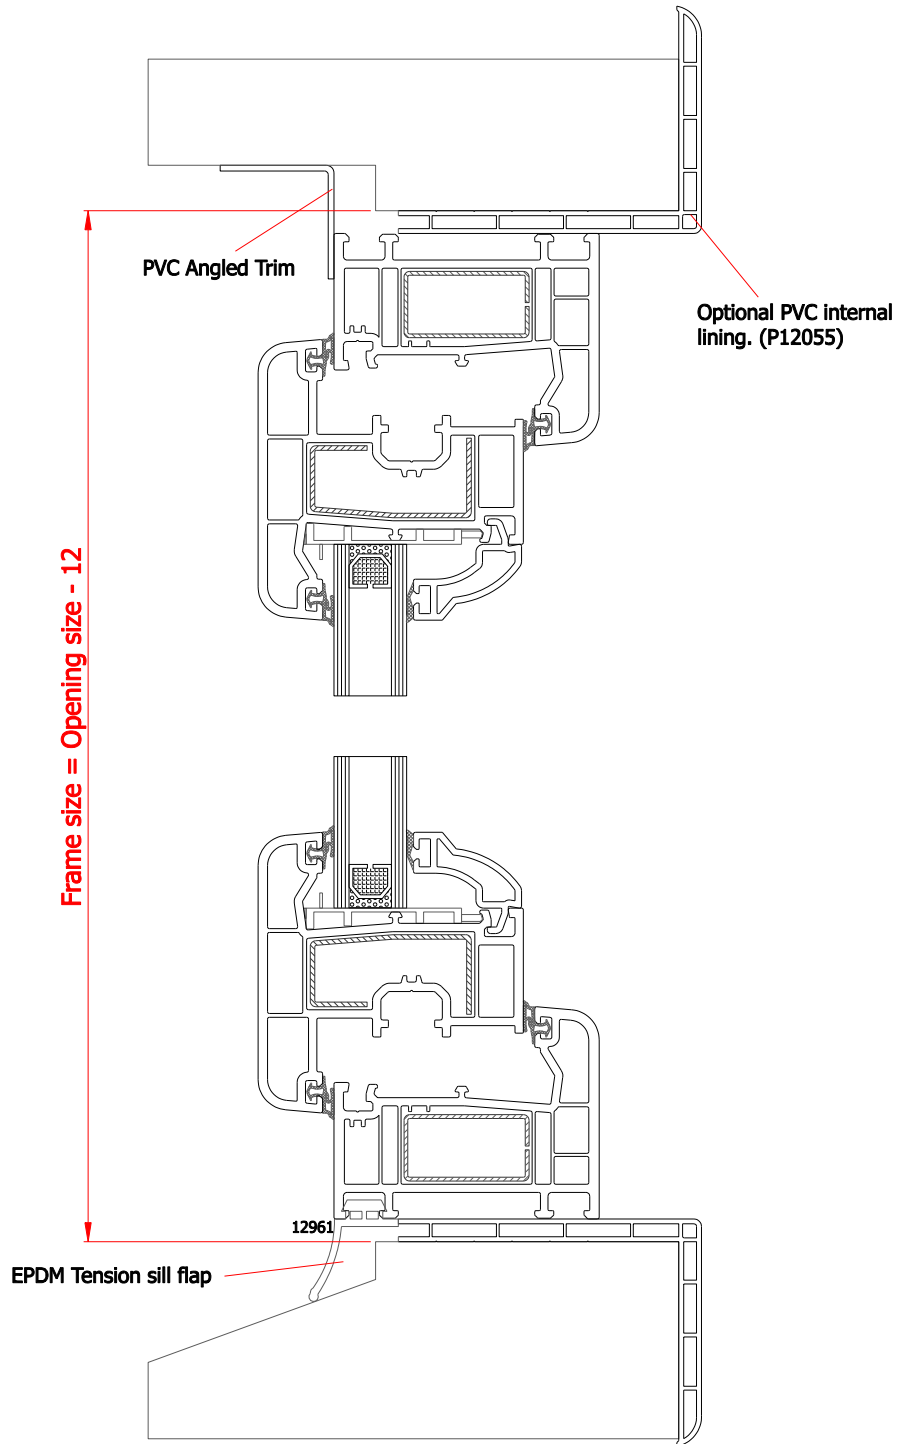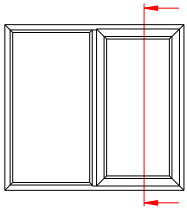



OUTWARD OPENING  
AWNING OR CASEMENT WINDOW

